



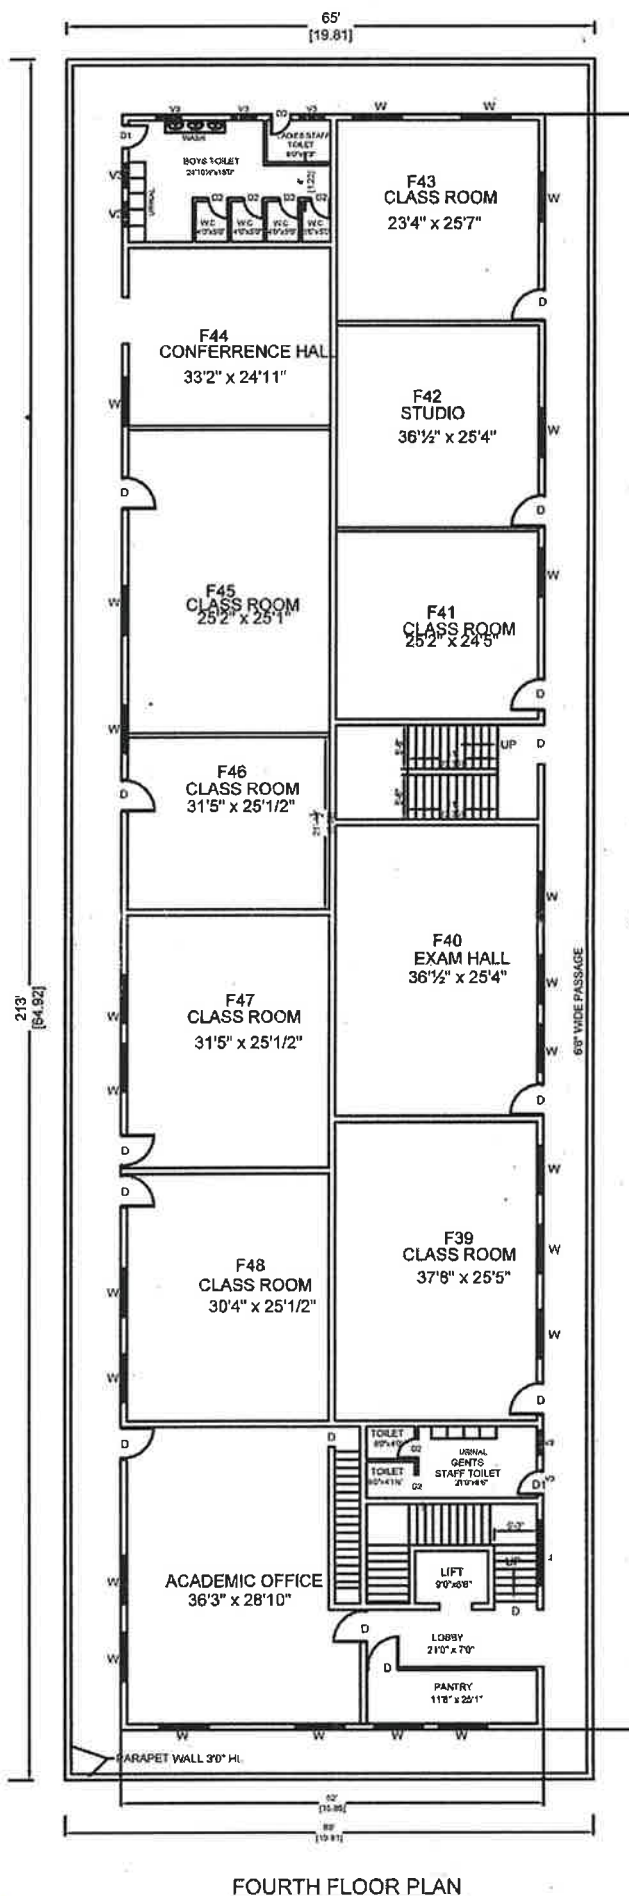

OPEN AND DISTANCE LEARNING(ODL) - FLOOR PLAN

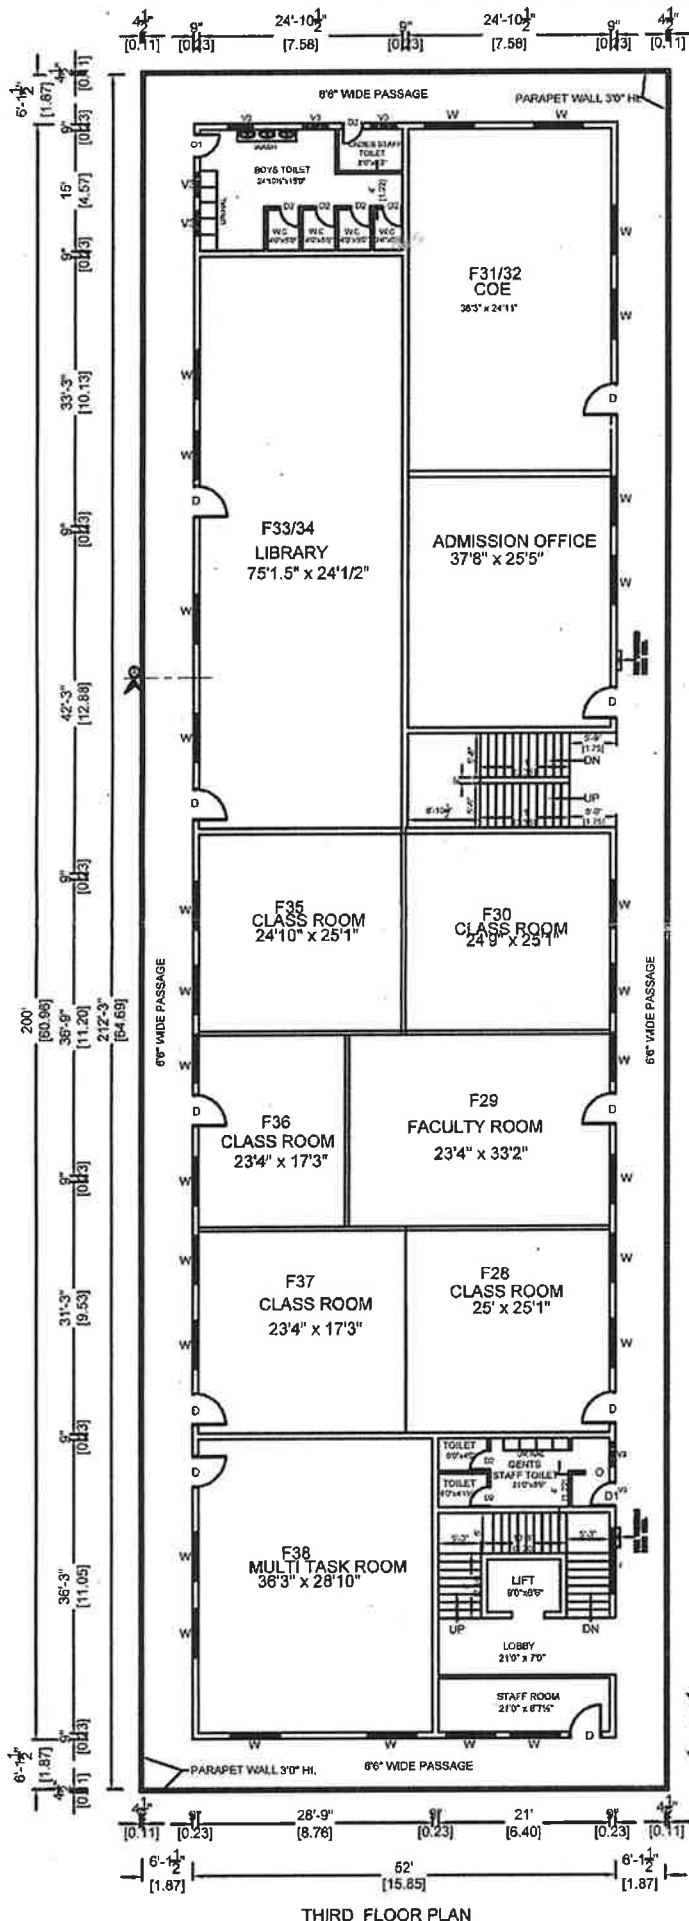

PLAN SHOWING THE THIRD
& FOURTH FLOOR OF V.O.C BLOCK
FOR AMET UNIVERSITY,
IN S.No: 73/11A, 73/11B
KANATHUR REDDY KUPPAM VILLAGE
CHENGALPET TALUK,
KANCHEEPURAM DISTRICT,
PINCODE:- 603 112., TAMILNADU

SCHEDULE OF JOINERY

TYPE	DESCRIPTION	SIZE
D0	DOOR	60"x70"
D1	DOOR	40"x70"
D2	DOOR	30"x70"
W	WINDOW	26"x70"
V	VENTILATOR	30"x20"
J	JULY	60"x60"

STAIRCASE DETAIL

STAIRCASE WIDTH	5'-3"
THREAD	1'-0"
RISER	0'-6"

SPECIFICATIONS

FOUNDATION	COLUMN FOOTING 1:1.5:3
BRICK WORK	C.M 1:2 FOR SUPER STRUCTURE
PLASTERING	C.M 1:2 FOR WALLS & 1:3 FOR CEILING
CEMENT PAINT	C.M 1:2 FOR SUPER STRUCTURE
PLASTERING	2 COATS FOR WALLS & 1 EXTRA COAT FOR CEILING
R.C.C. WORK	1:2:4 FOR SLABS & LINTELS
WOOD WORK	ALL WOOD WORKS IN BEST QUALITY TIMBER
WEATHERING	B.JELLY LIME MORTAR OVER ROOF COURSE
COURSE	SLAB ONE LAYER OF COUNTRY TILES

COLOUR INDEX

PROPOSED	
EXISTING	
ROAD	
BOUNDARY	

SCALE:- 1" = 8'-0" (1:100)

BLOCK - V.O.C

AREA STATEMENT	Sq.Ft	Sq.M
THIRD FLOOR	13,843.00	1,286.70
FOURTH FLOOR	13,845.00	1,286.70

SCALE:- 1" = 8'-0" (1:100)

Prof. Dr. V. RAJENDRAN
VICE-CHANCELLOR
ACADEMY OF MARITIME EDUCATION AND TRAINING
(Deemed to be University u/s 3 of UGC Act. 1956)
135, East Coast Road,
Kanathur, Chennai - 603 112, India.

Selva Prakash M
CA/2013/59508
Architect

Dr. J. RENGAMANI, MBA., Ph.D.,
Director, ODL-OL
Centre for Online and Distance Education (CODE)
AMET Deemed to be University
Kanathur, Chennai - 603 112.

STUDIO 15
No: 67, 2nd floor
5th avenue, Ramakrishna nagar
Porur, Chennai-600116